


# FOURTH FLOOR PLAN

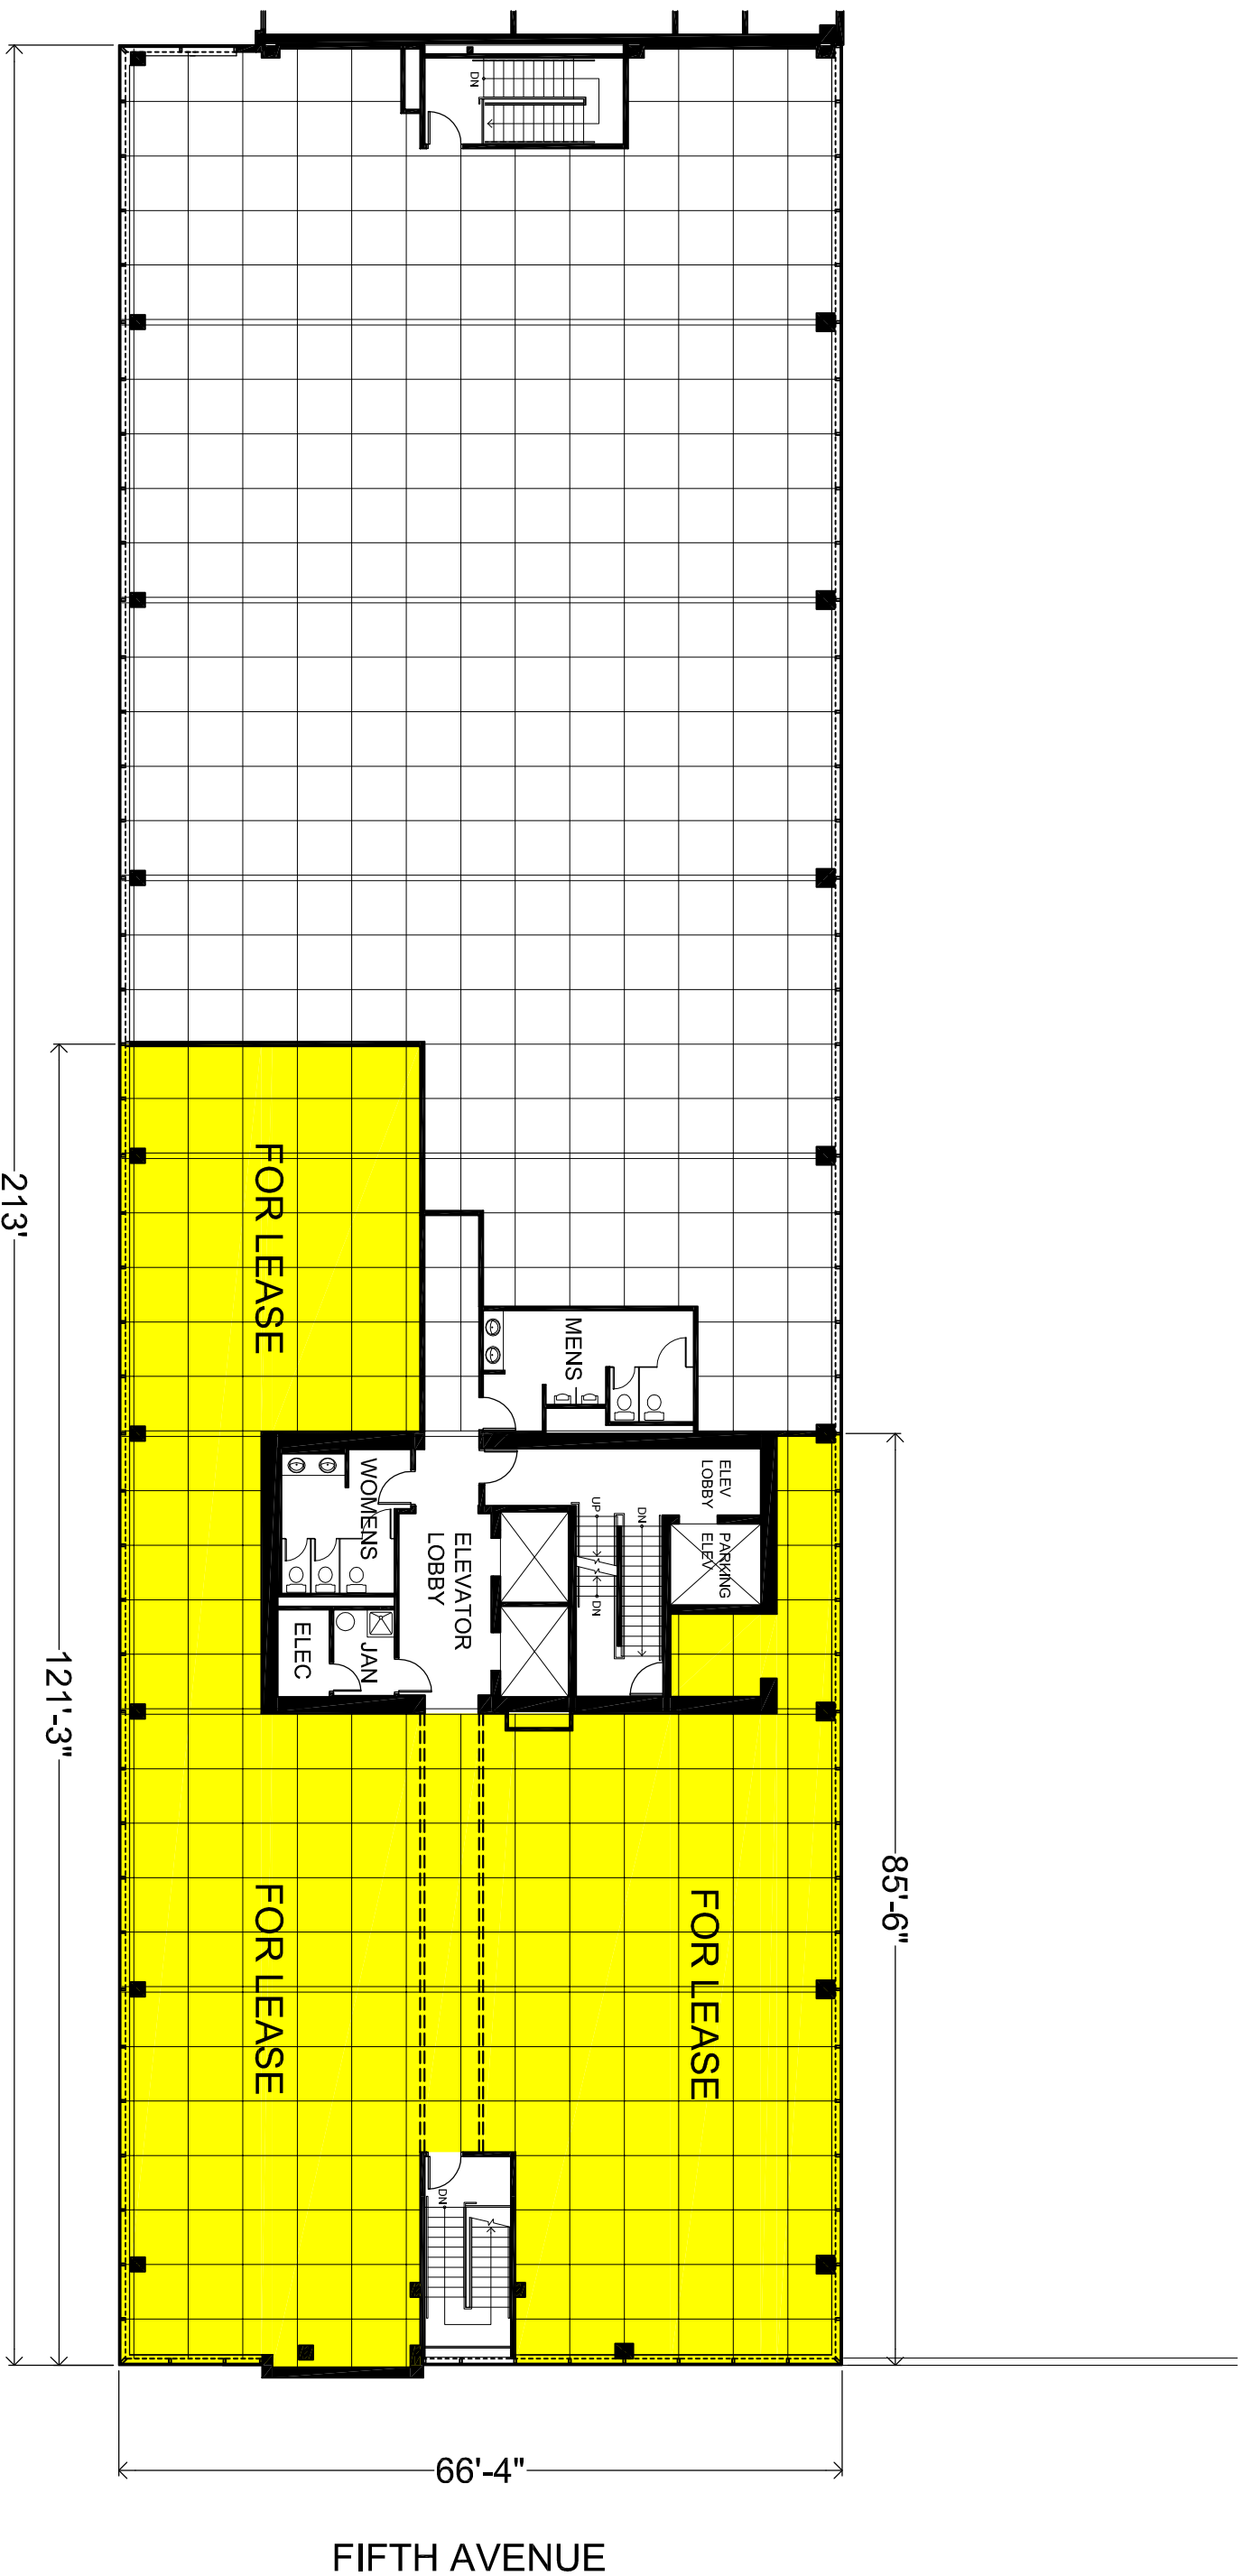

**WESTMINSTERcentre**  
SOUTH OFFICE TOWER